


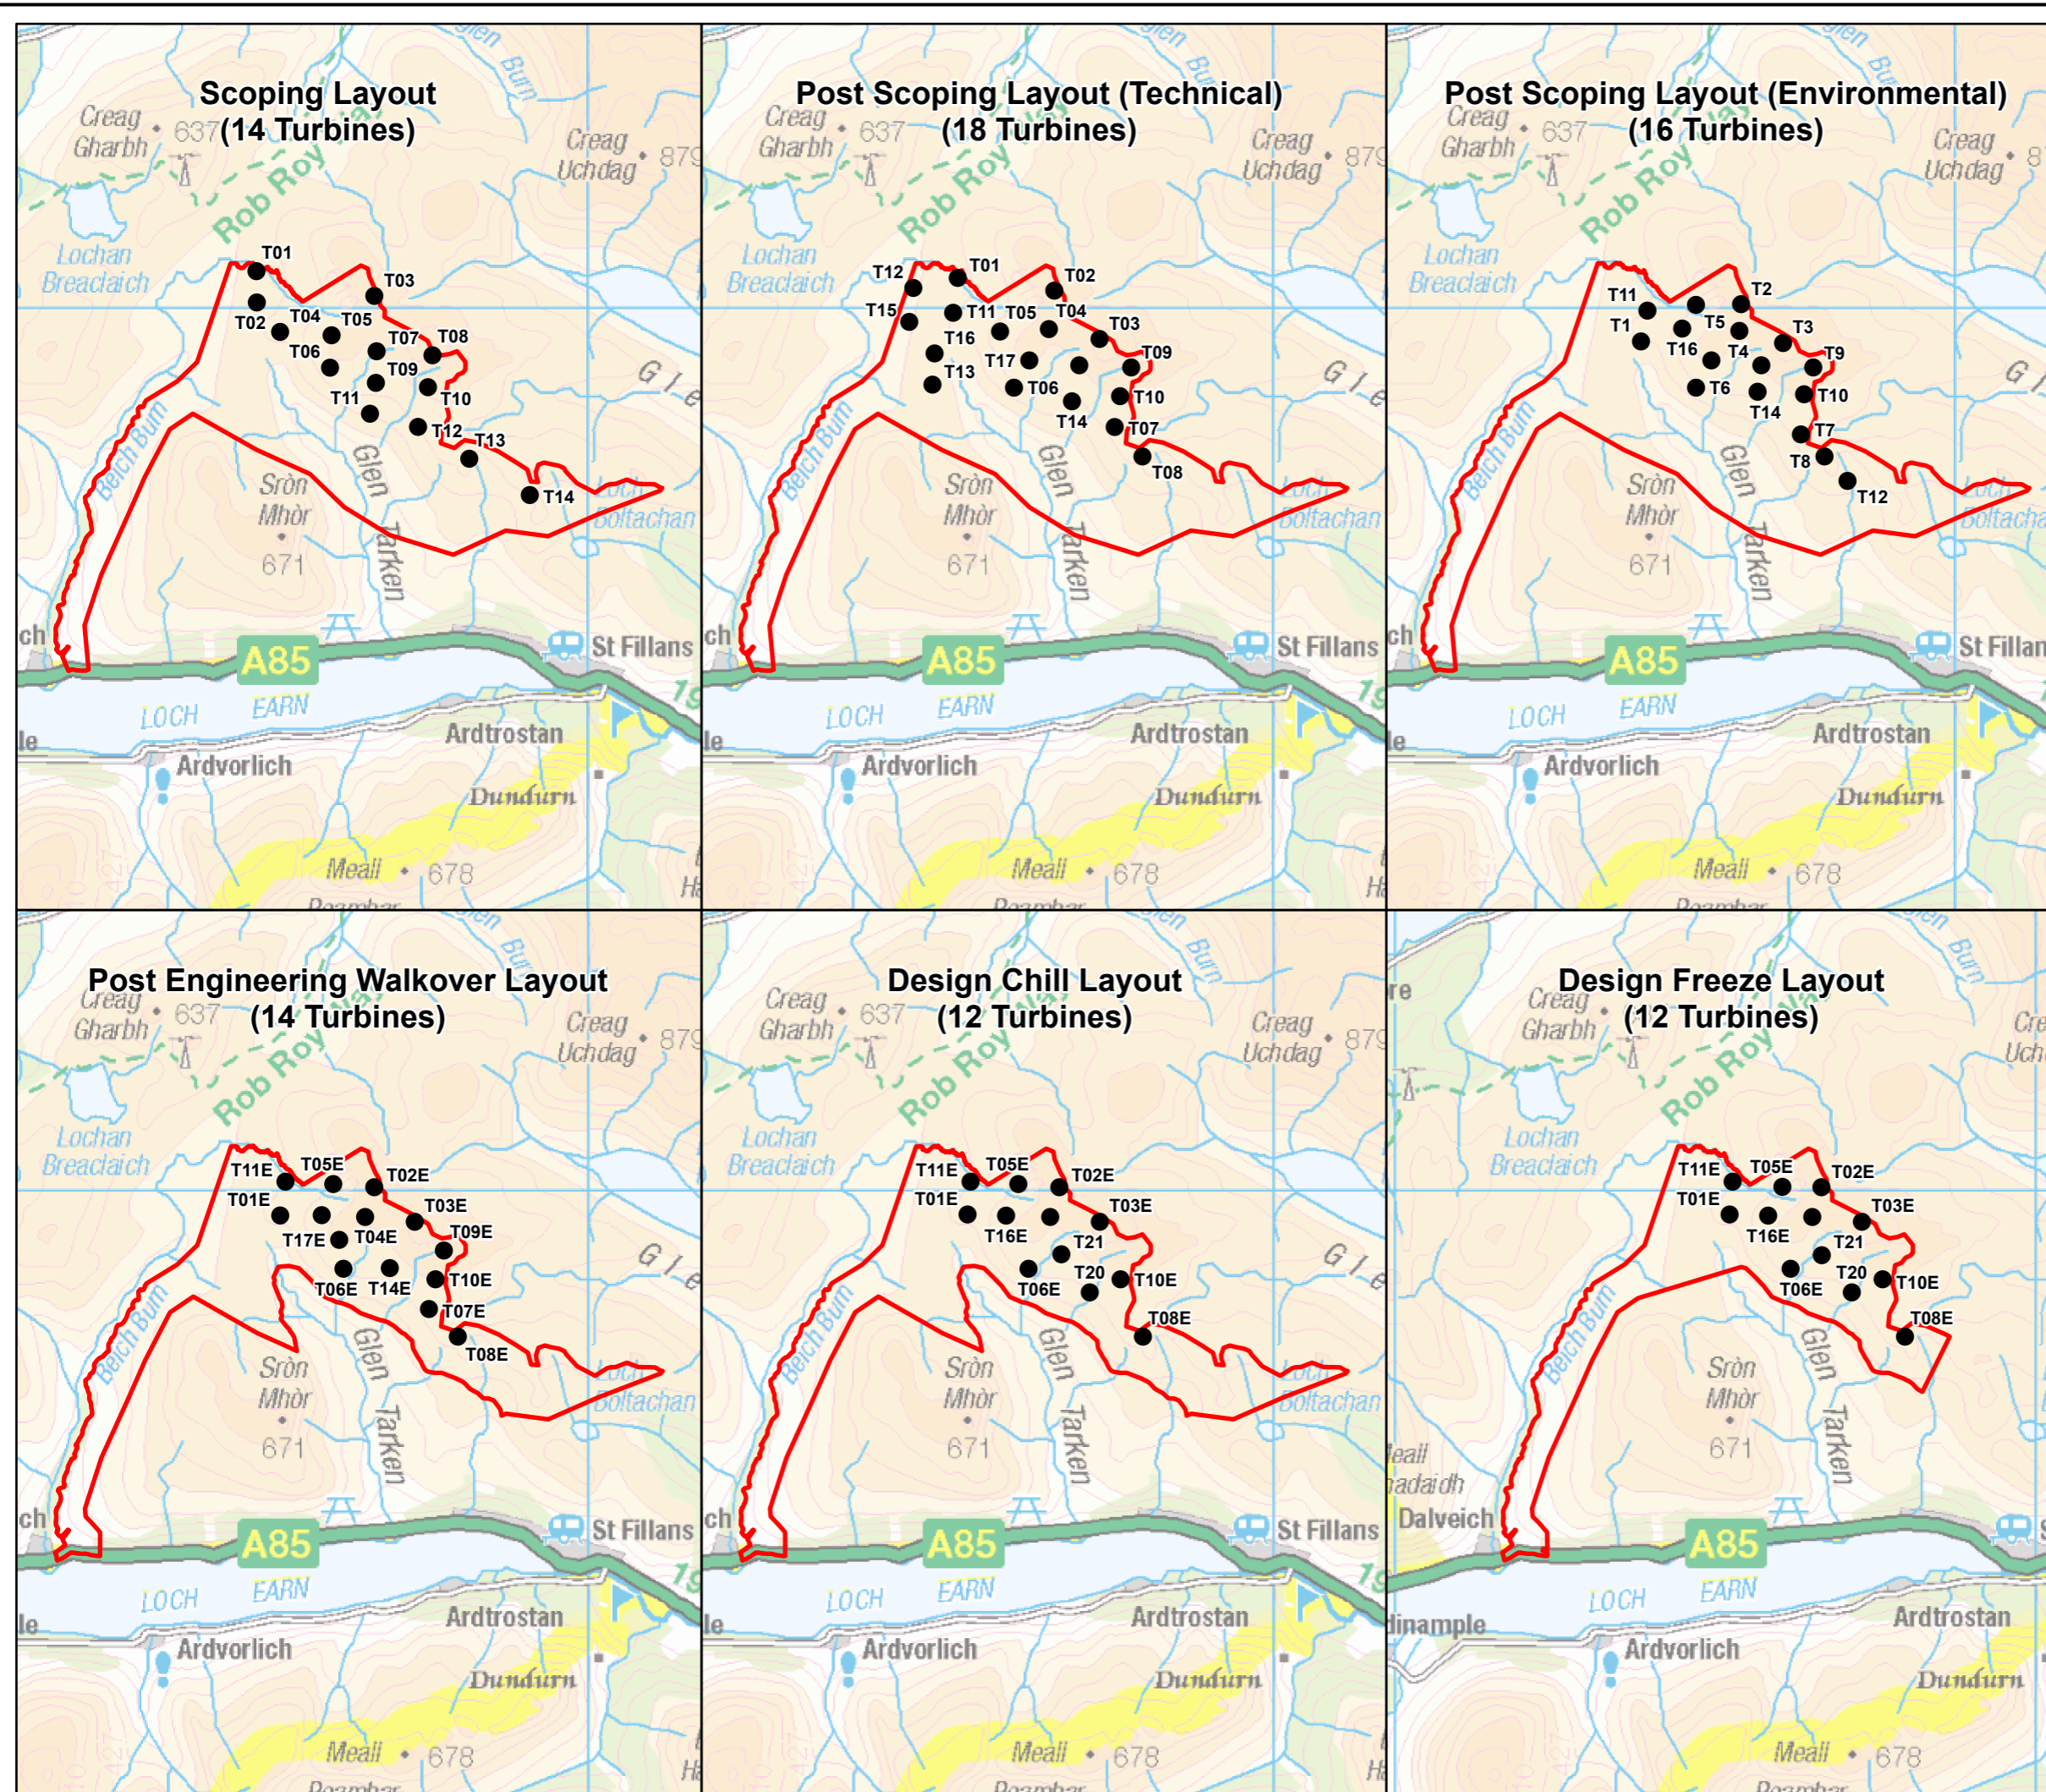

**Key**

- Site Boundary
- Proposed Turbines



Scale 1:100,000 @ A3  
  


**Figure 3.7**  
**Design Evolution - Scoping 2022 to**  
**Design Freeze 2024**  
**Glentarken Wind Farm**  
**EIAR 2024**