


Key

- Site Boundary
- Proposed V162 Turbines
- Proposed Access Track
- WTG Hardstands
- Construction Compound 1
- Construction Compound 2
- Batching Plant
- Laydown Area
- Substation Platform (including SSER & SSENT permanent & temporary compounds with associated welfare, control & operational buildings and BESS)

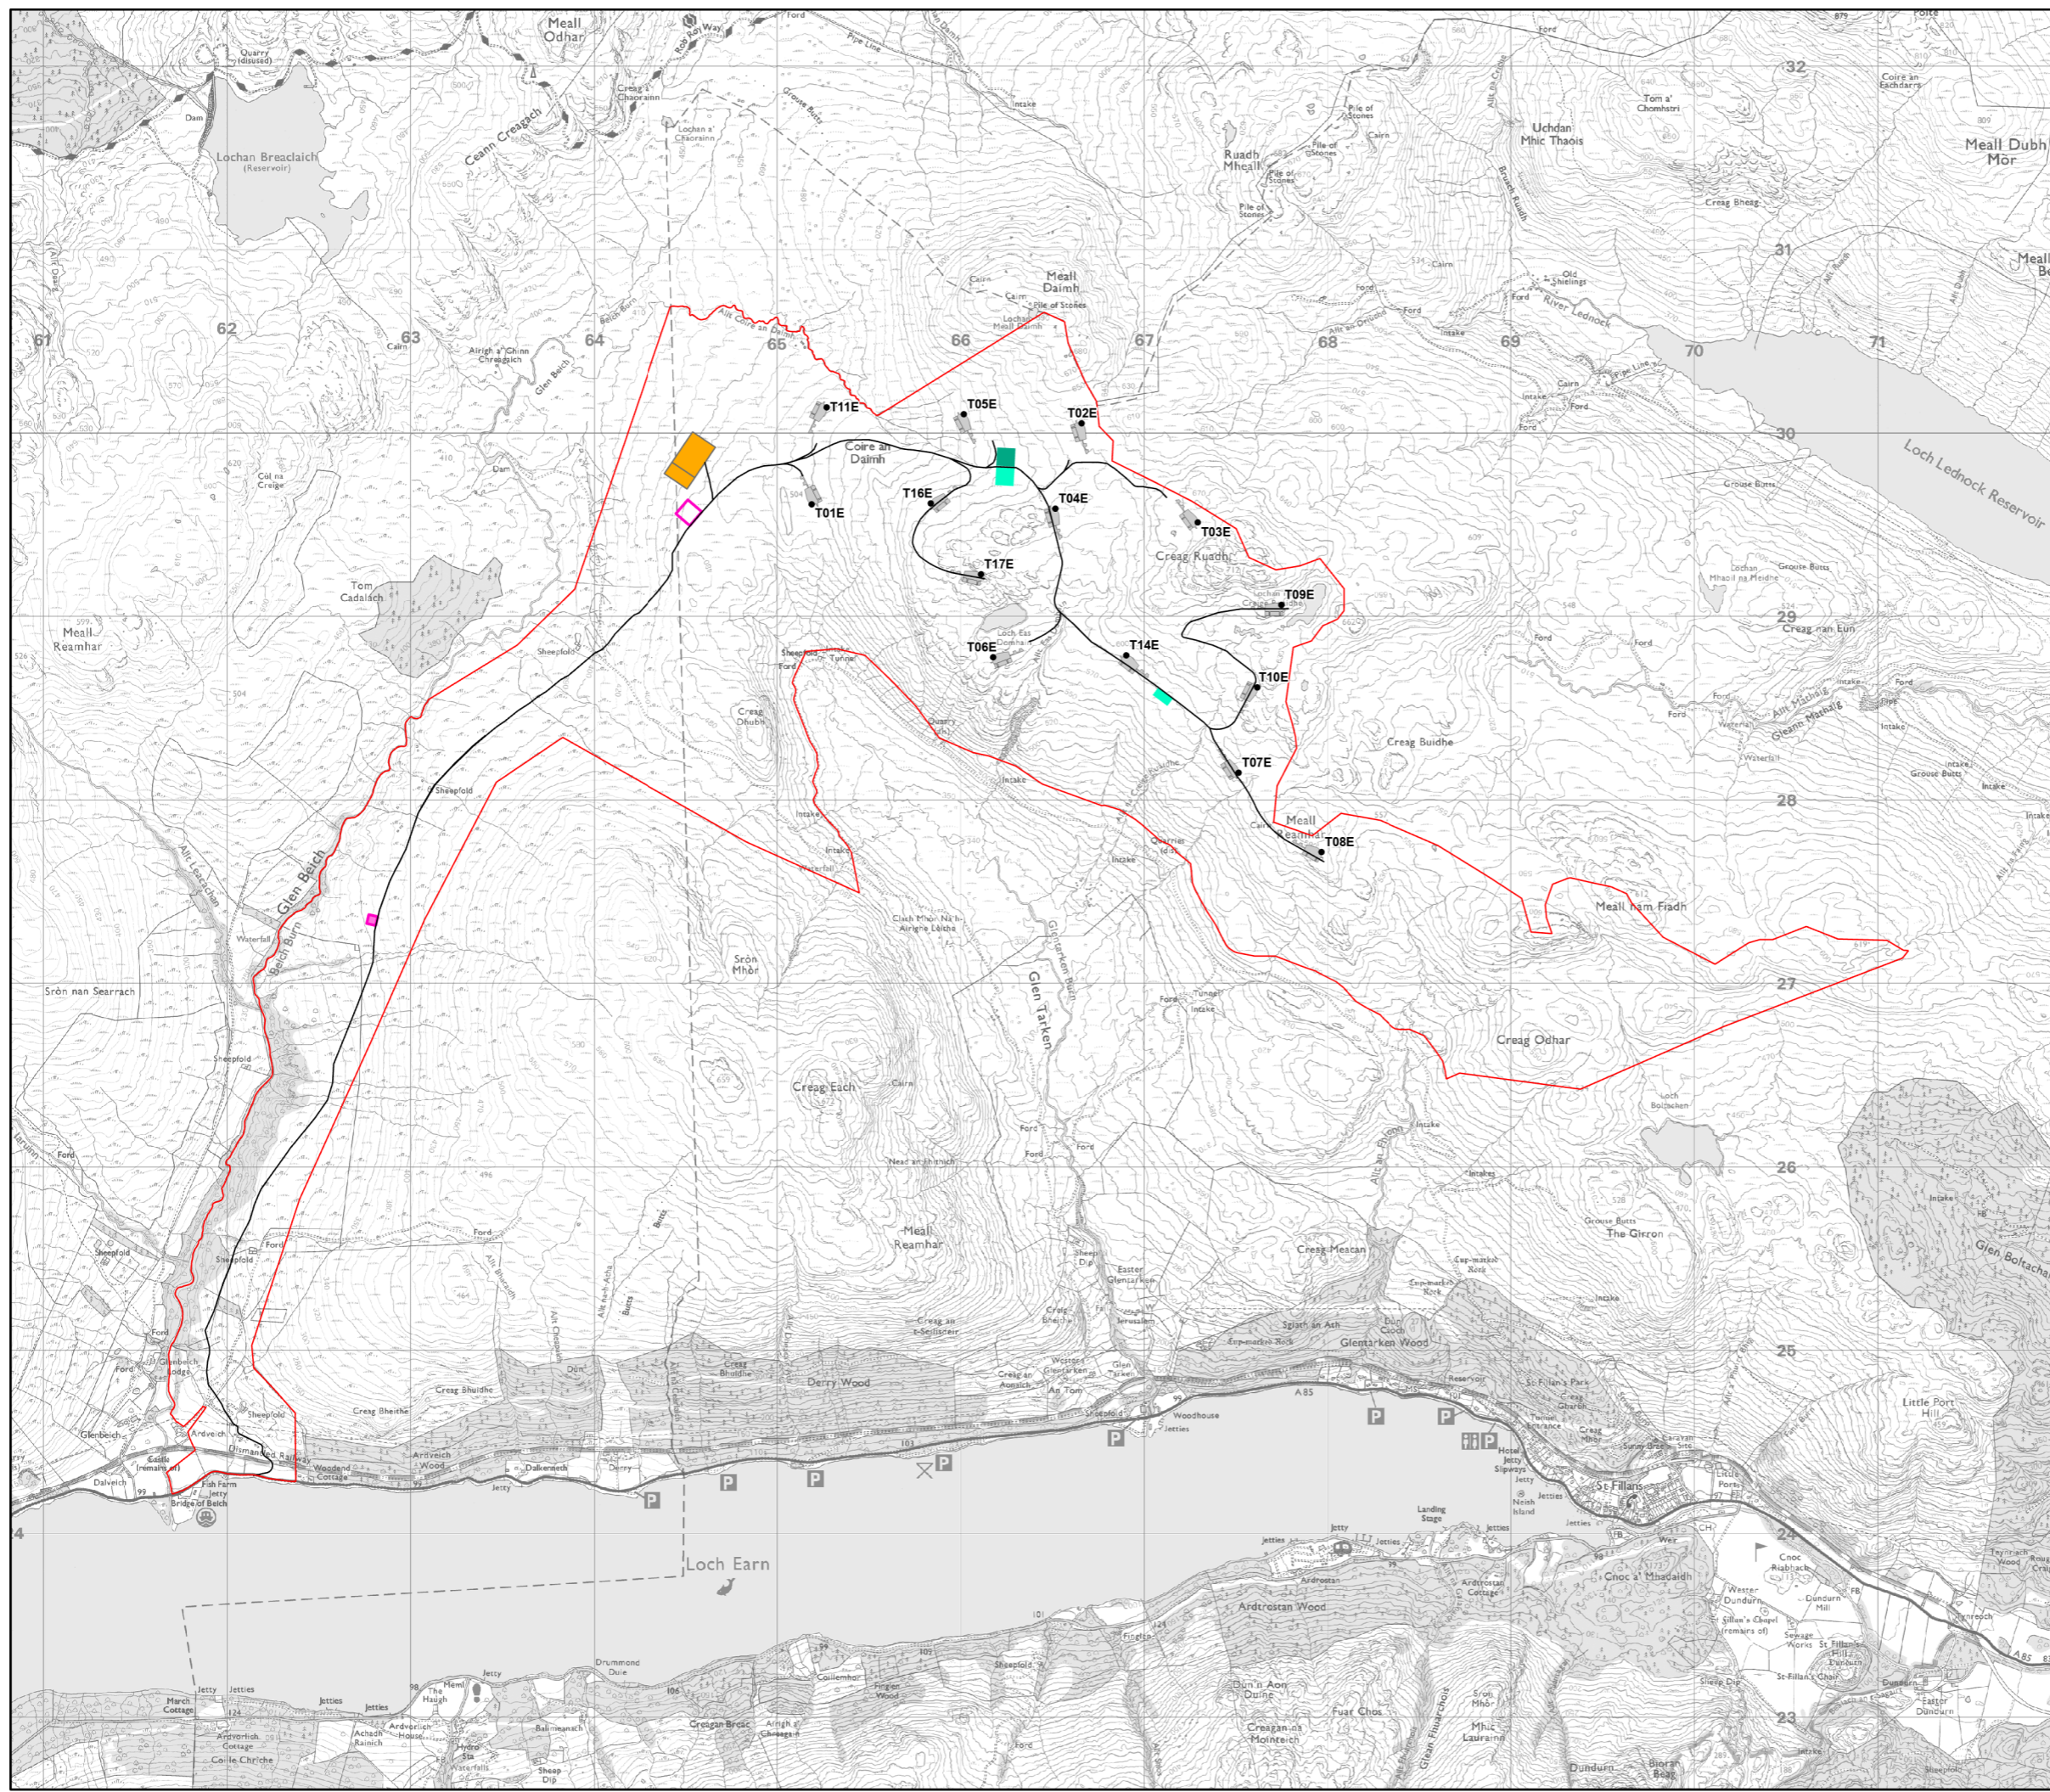

Scale 1:35,000 @ A3  
 0 0.5 1 Km  
 N

**Figure 3.4**  
**Post Engineering Walkover Layout**

**Glentarken Wind Farm**  
**EIAR 2024**