


Key

- Site Boundary
- Proposed Turbines
- WTG Hardstands
- Proposed Borrow Pits Search Area
- Construction Compound 1
- Construction Compound 2
- Batching Plant
- Laydown Area
- Substation Platform (including SSER & SSENT permanent & temporary compounds with associated welfare, control & operational buildings and BESS)

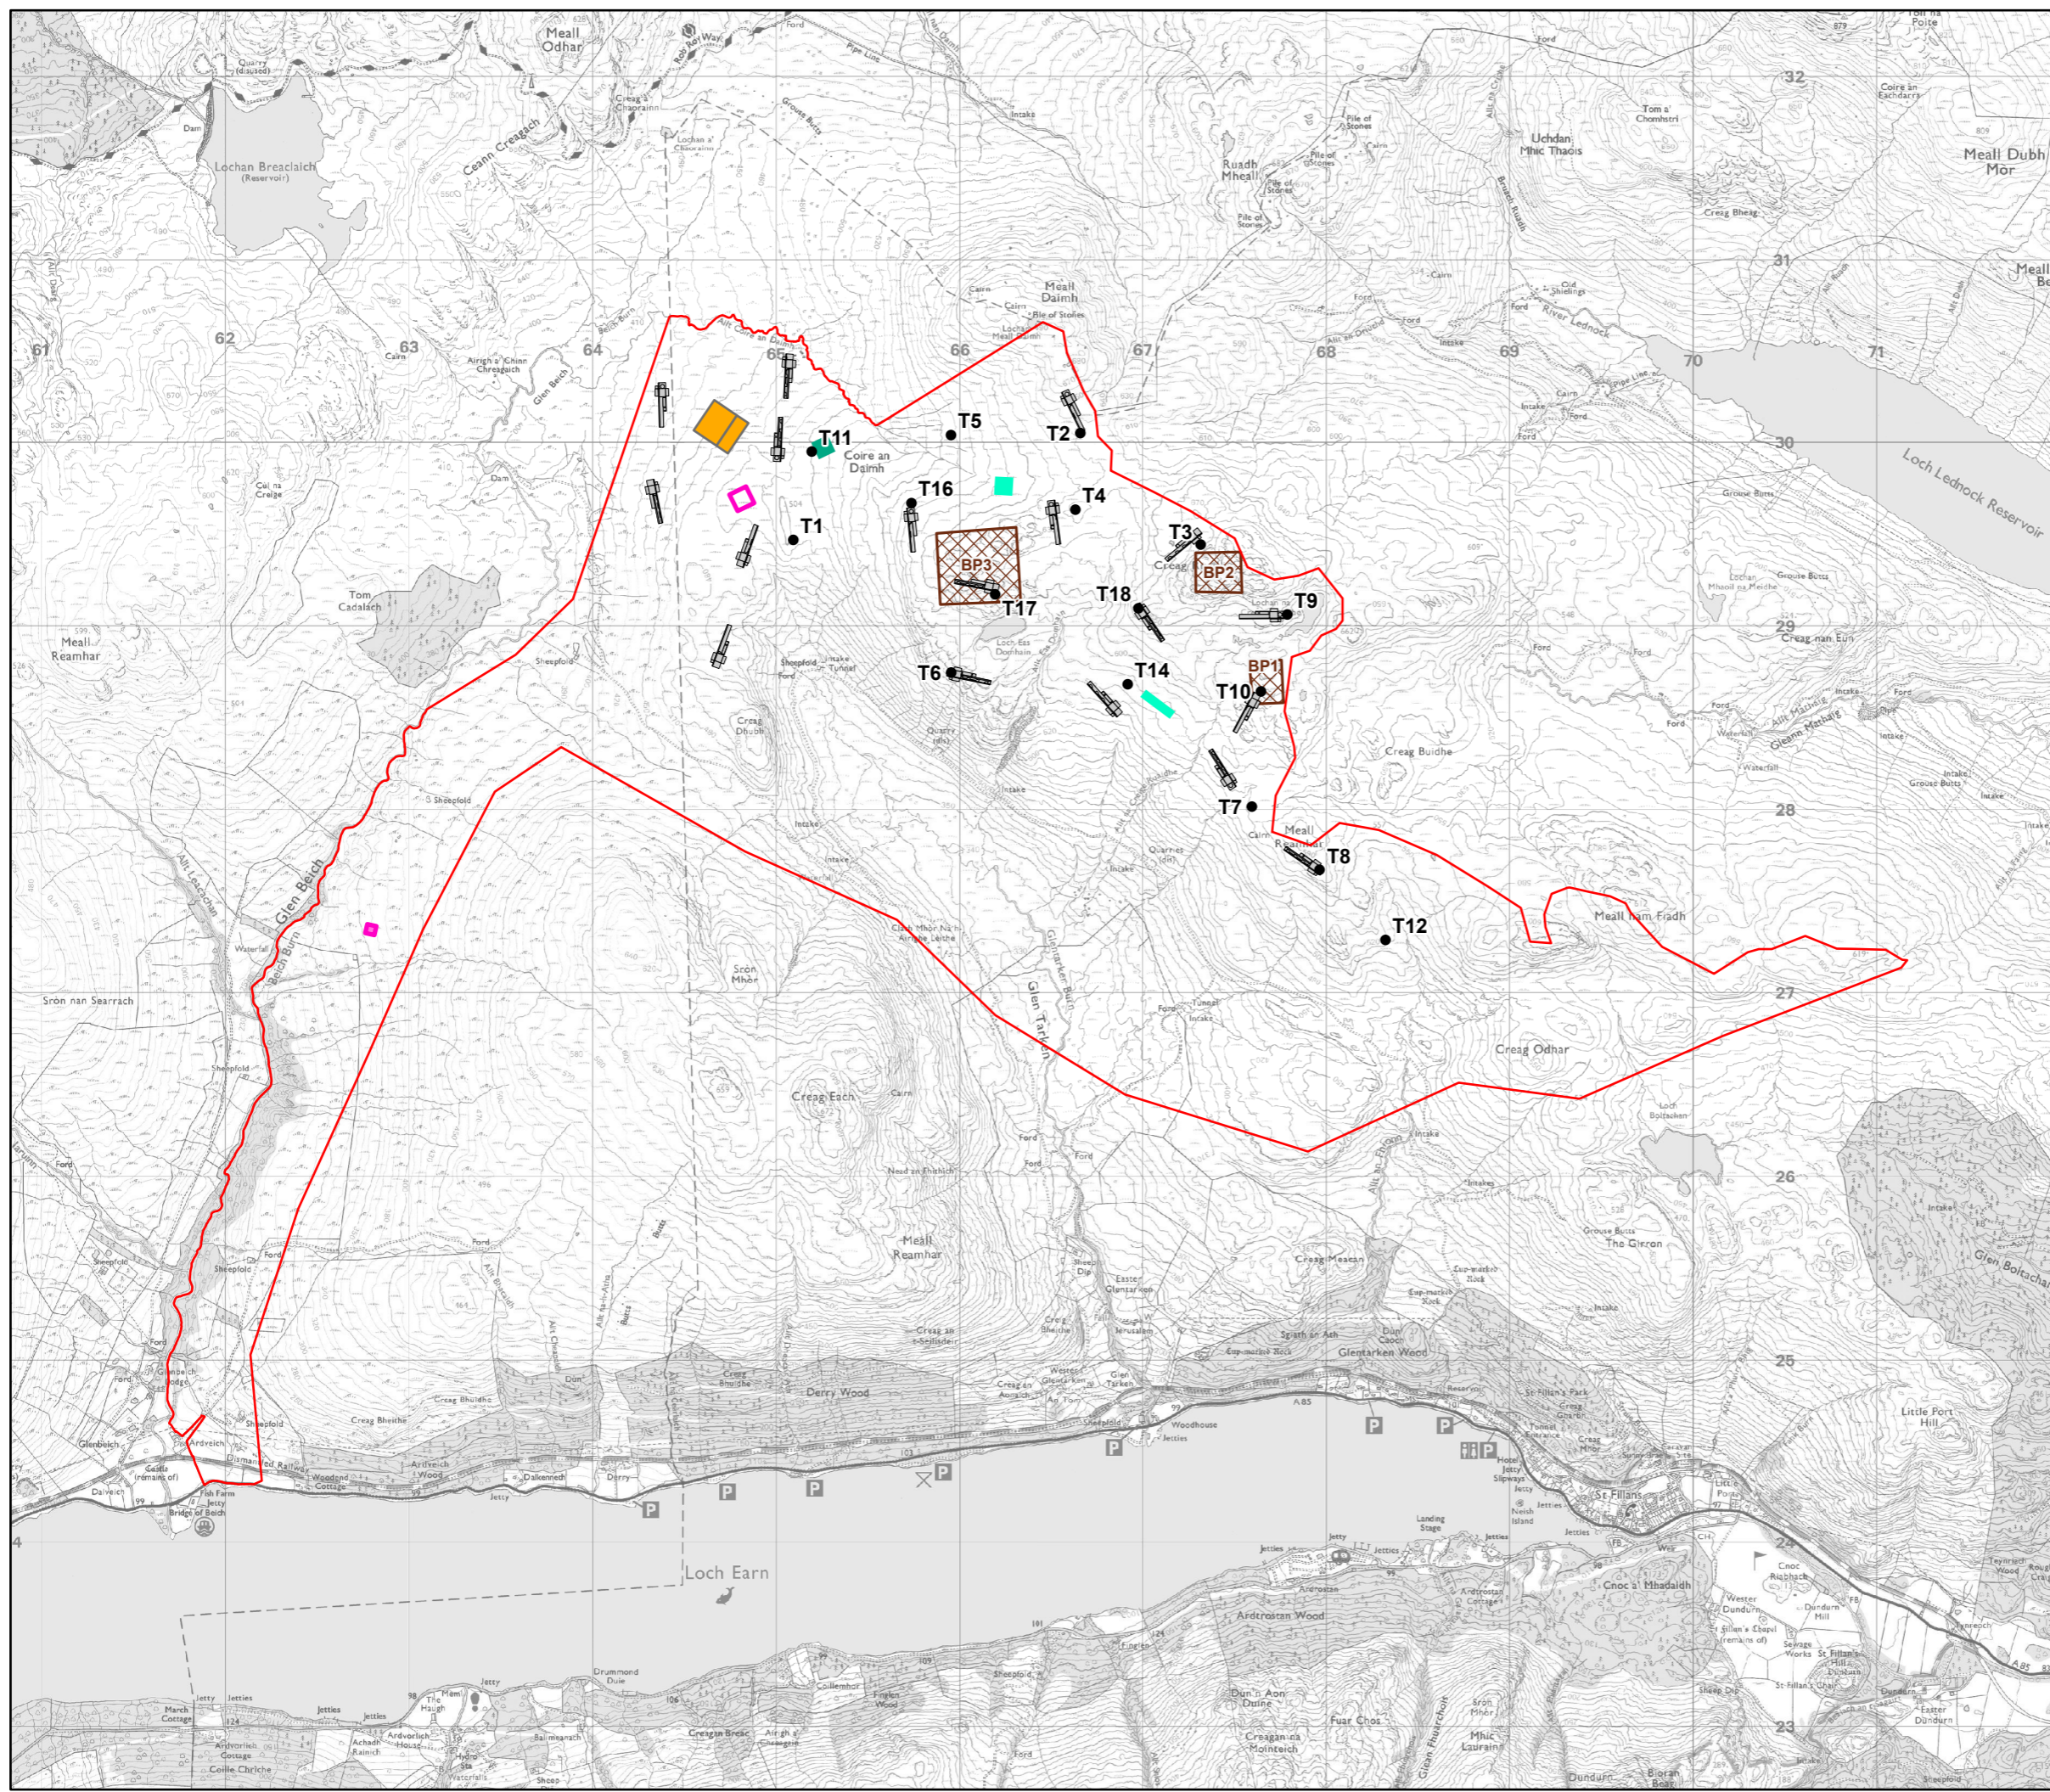

Scale 1:35,000 @ A3
 0 0.5 1 Km



Figure 3.3
Post Scoping Layout (Environmental)
Glentarken Wind Farm
EIAR 2024