



LONG SECTION - A-A THRU ACCESS TRACK

Scale: H:1:500; V 1:500 @ A3

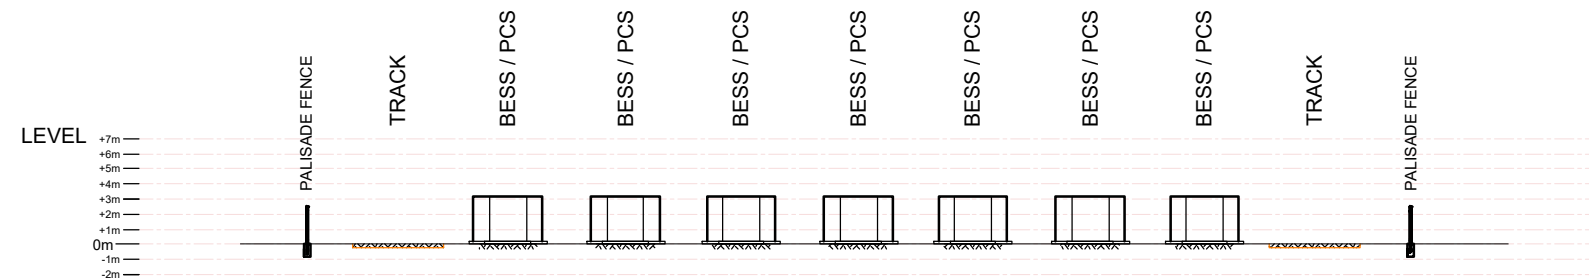


LONG SECTION - B-B THRU CENTER ACCESS TRACK

Scale: H:1:500; V 1:500 @ A3

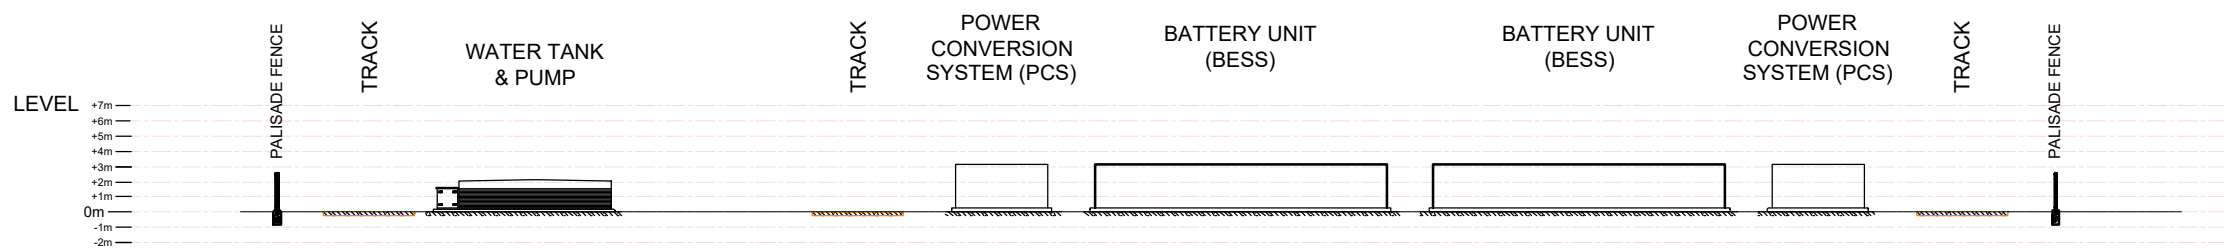

LONG SECTION - C-C R.V.P

Scale: H:1:500; V 1:500 @ A3

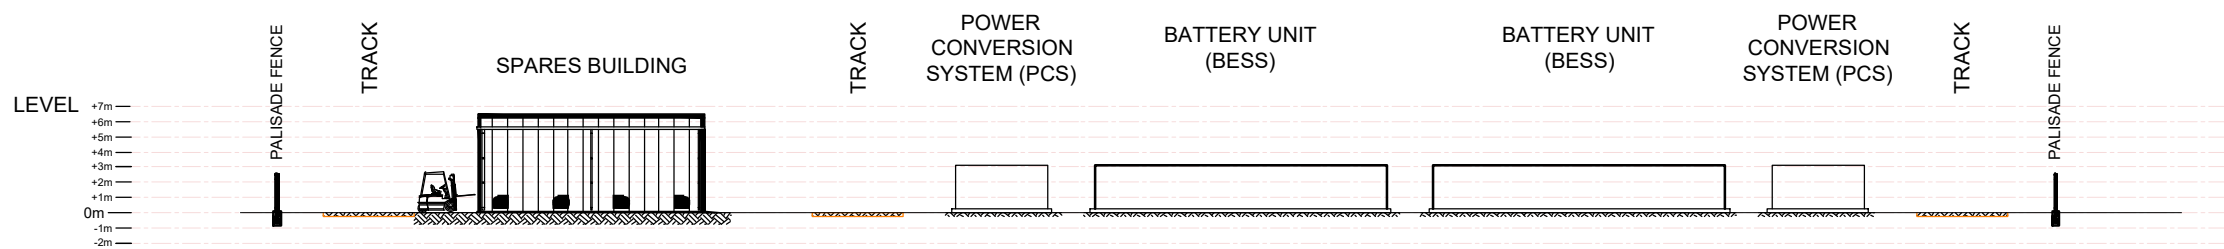

LONG SECTION - D-D STORAGE BUILDING

Scale: H:1:500; V 1:500 @ A3

NOTES:

1. THIS DRAWING AND THE WORKS DEPICTED ARE COPYRIGHT OF SSE RENEWABLES LTD. UNAUTHORISED REPRODUCTION OR MODIFICATION INFRINGES COPYRIGHT.
2. INDICATIVE PURPOSES ONLY. NOT FOR CONSTRUCTION.
3. DO NOT SCALE FROM THIS DRAWING.
4. DIMENSIONS SHALL BE CONFIRMED ON SITE.
5. SUBJECT TO TOPOGRAPHY, GROUND INVESTIGATION, AND OTHER RELEVANT SURVEYS.
6. SUBJECT TO DETAILED ELECTRICAL DESIGN.
7. SUBJECT TO DRAINAGE STRATEGY AND DESIGN.
8. FINAL CONFIGURATION SUBJECT TO DETAILED DESIGN AND EQUIPMENT MANUFACTURER APPROVAL.
9. THIS DRAWING SHALL NOT BE USED TO SPECIFY ANY EQUIPMENT.

**Figure 2.10
Typical Battery Storage Elevations**