


- Key
- Proposed Site Boundary
  - Cut Track
  - Upgrade to Existing Track
  - Proposed Borrow Pit
  - Construction Compound 2
  - + Peat Probe Location

- Peat Depth (m)
- 0
  - 0 - 0.5

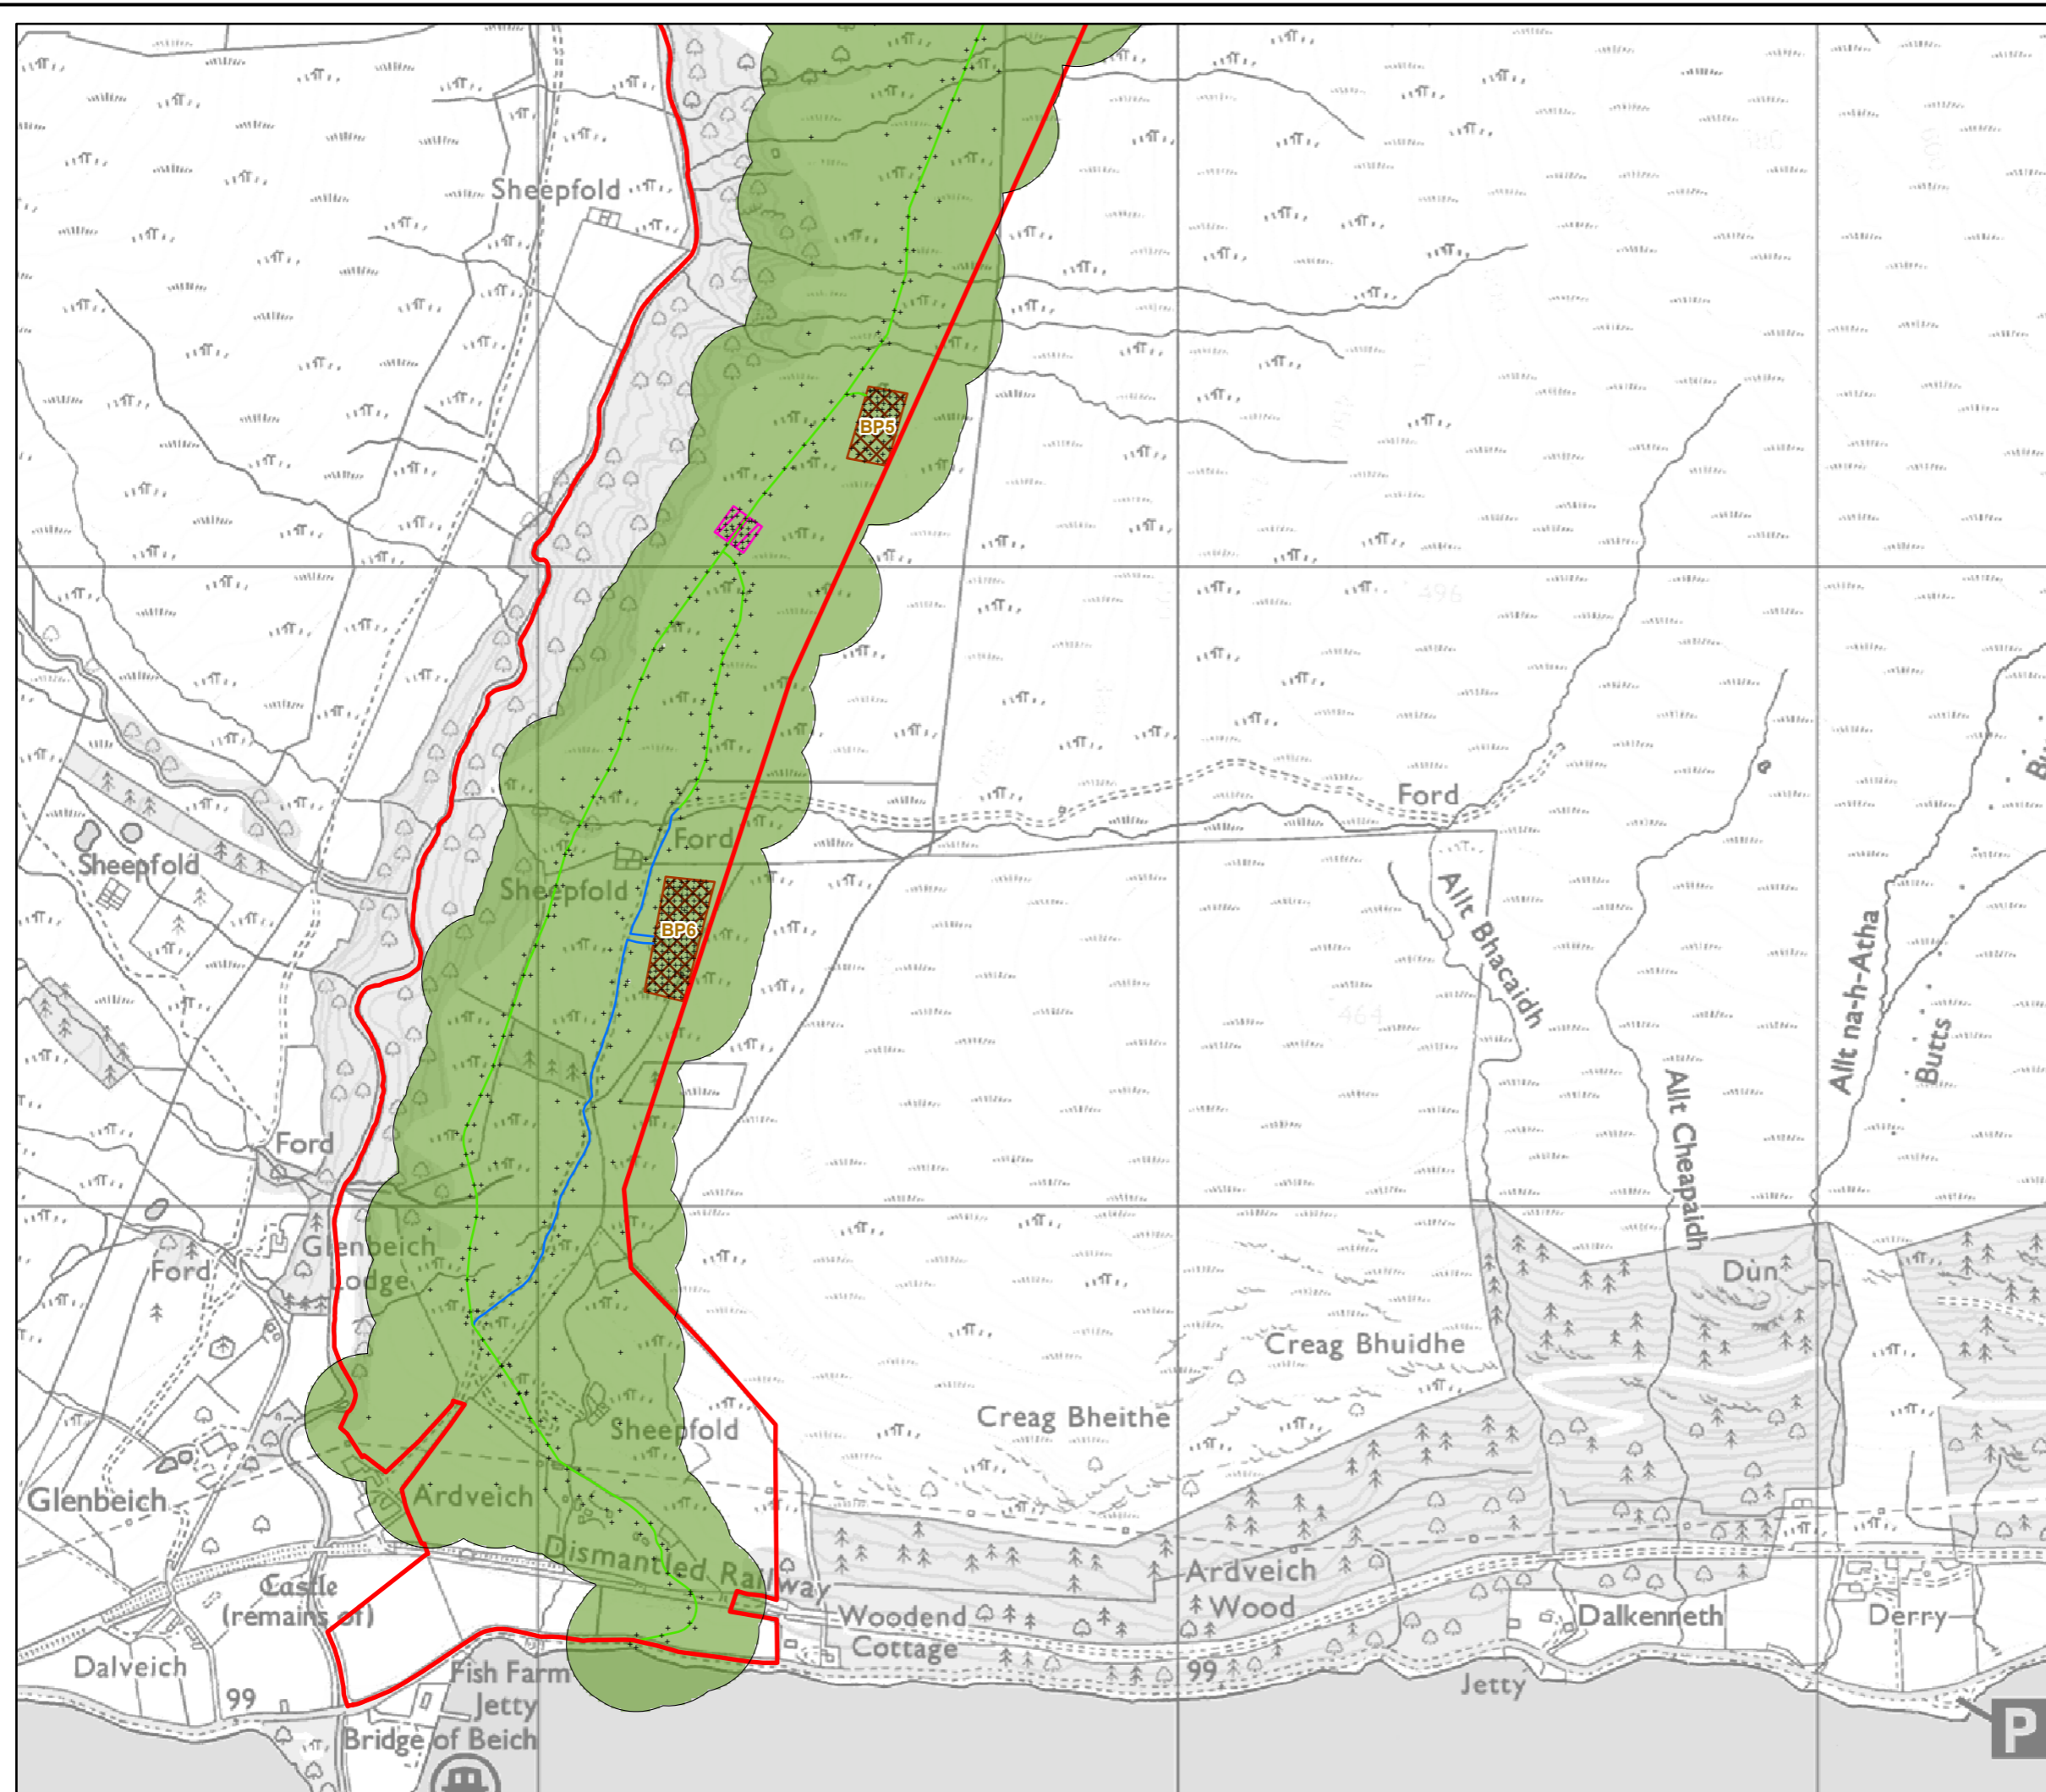

Scale 1:10,000 @ A3

0 0.25 0.5 Km

**Figure 8.2.3.2**  
**Peat Management Plan:**  
**Peat Depth Plan**

**Glentarken Wind Farm**  
**EIAR 2024**