
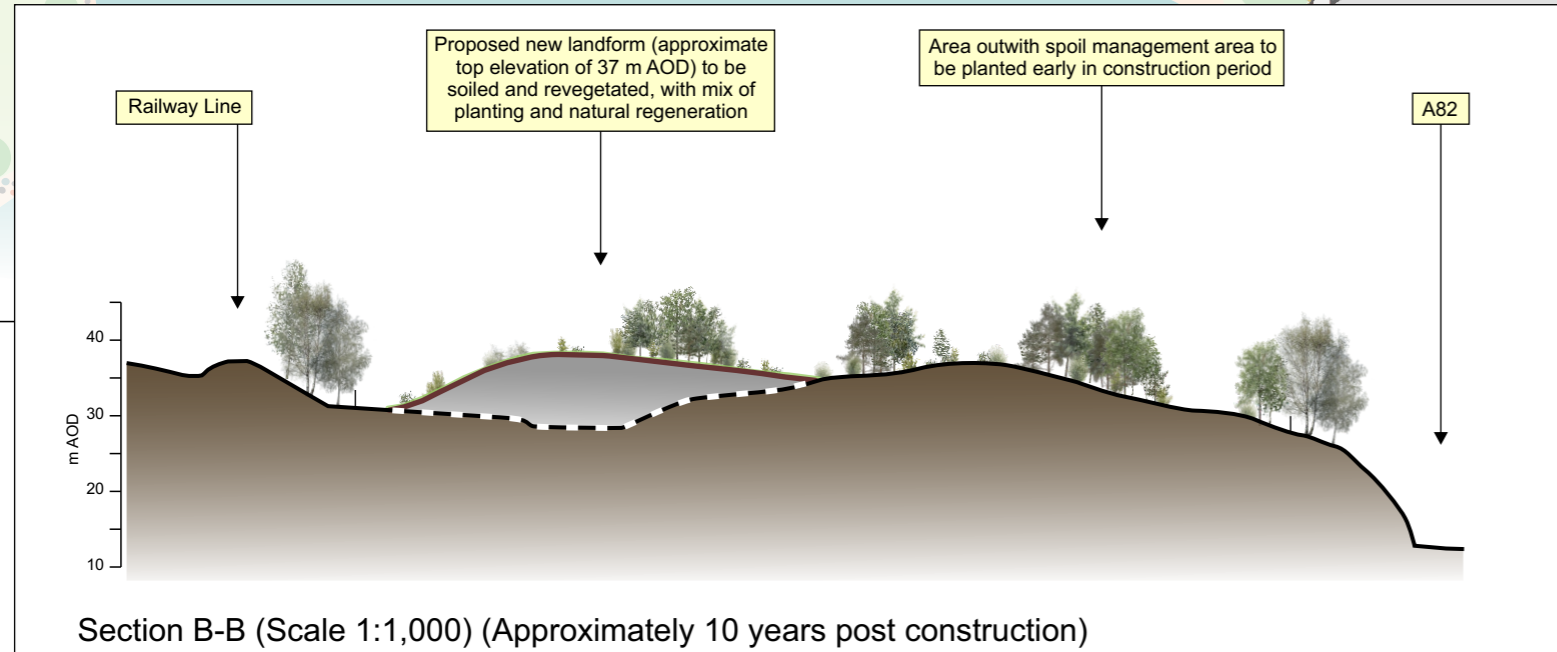


- Key**
- Proposed development area
  - Buildings
  - Road and hardstanding Areas
  - Access / hardstanding to be retained but with grass coverage
  - Water
  - Indicative new landform footprint
  - Existing contours (0.5m)
  - Proposed new landform - indicative contours (1m)
  - Indication of cut slope
  - Existing stone wall
  - Proposed deer-proof fence
  - ▲ Section line

For details of planting proposals, please refer to Figure 12.7.

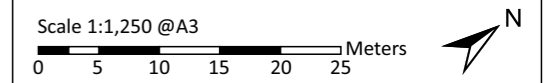

Plan (Scale 1:1,250)



**Figure 4.2**  
**Proposed Development During**  
**Operation: Indicative Plan and Section**