


Key

- Site Boundary
- Proposed V162 Turbines
- Proposed Access Track

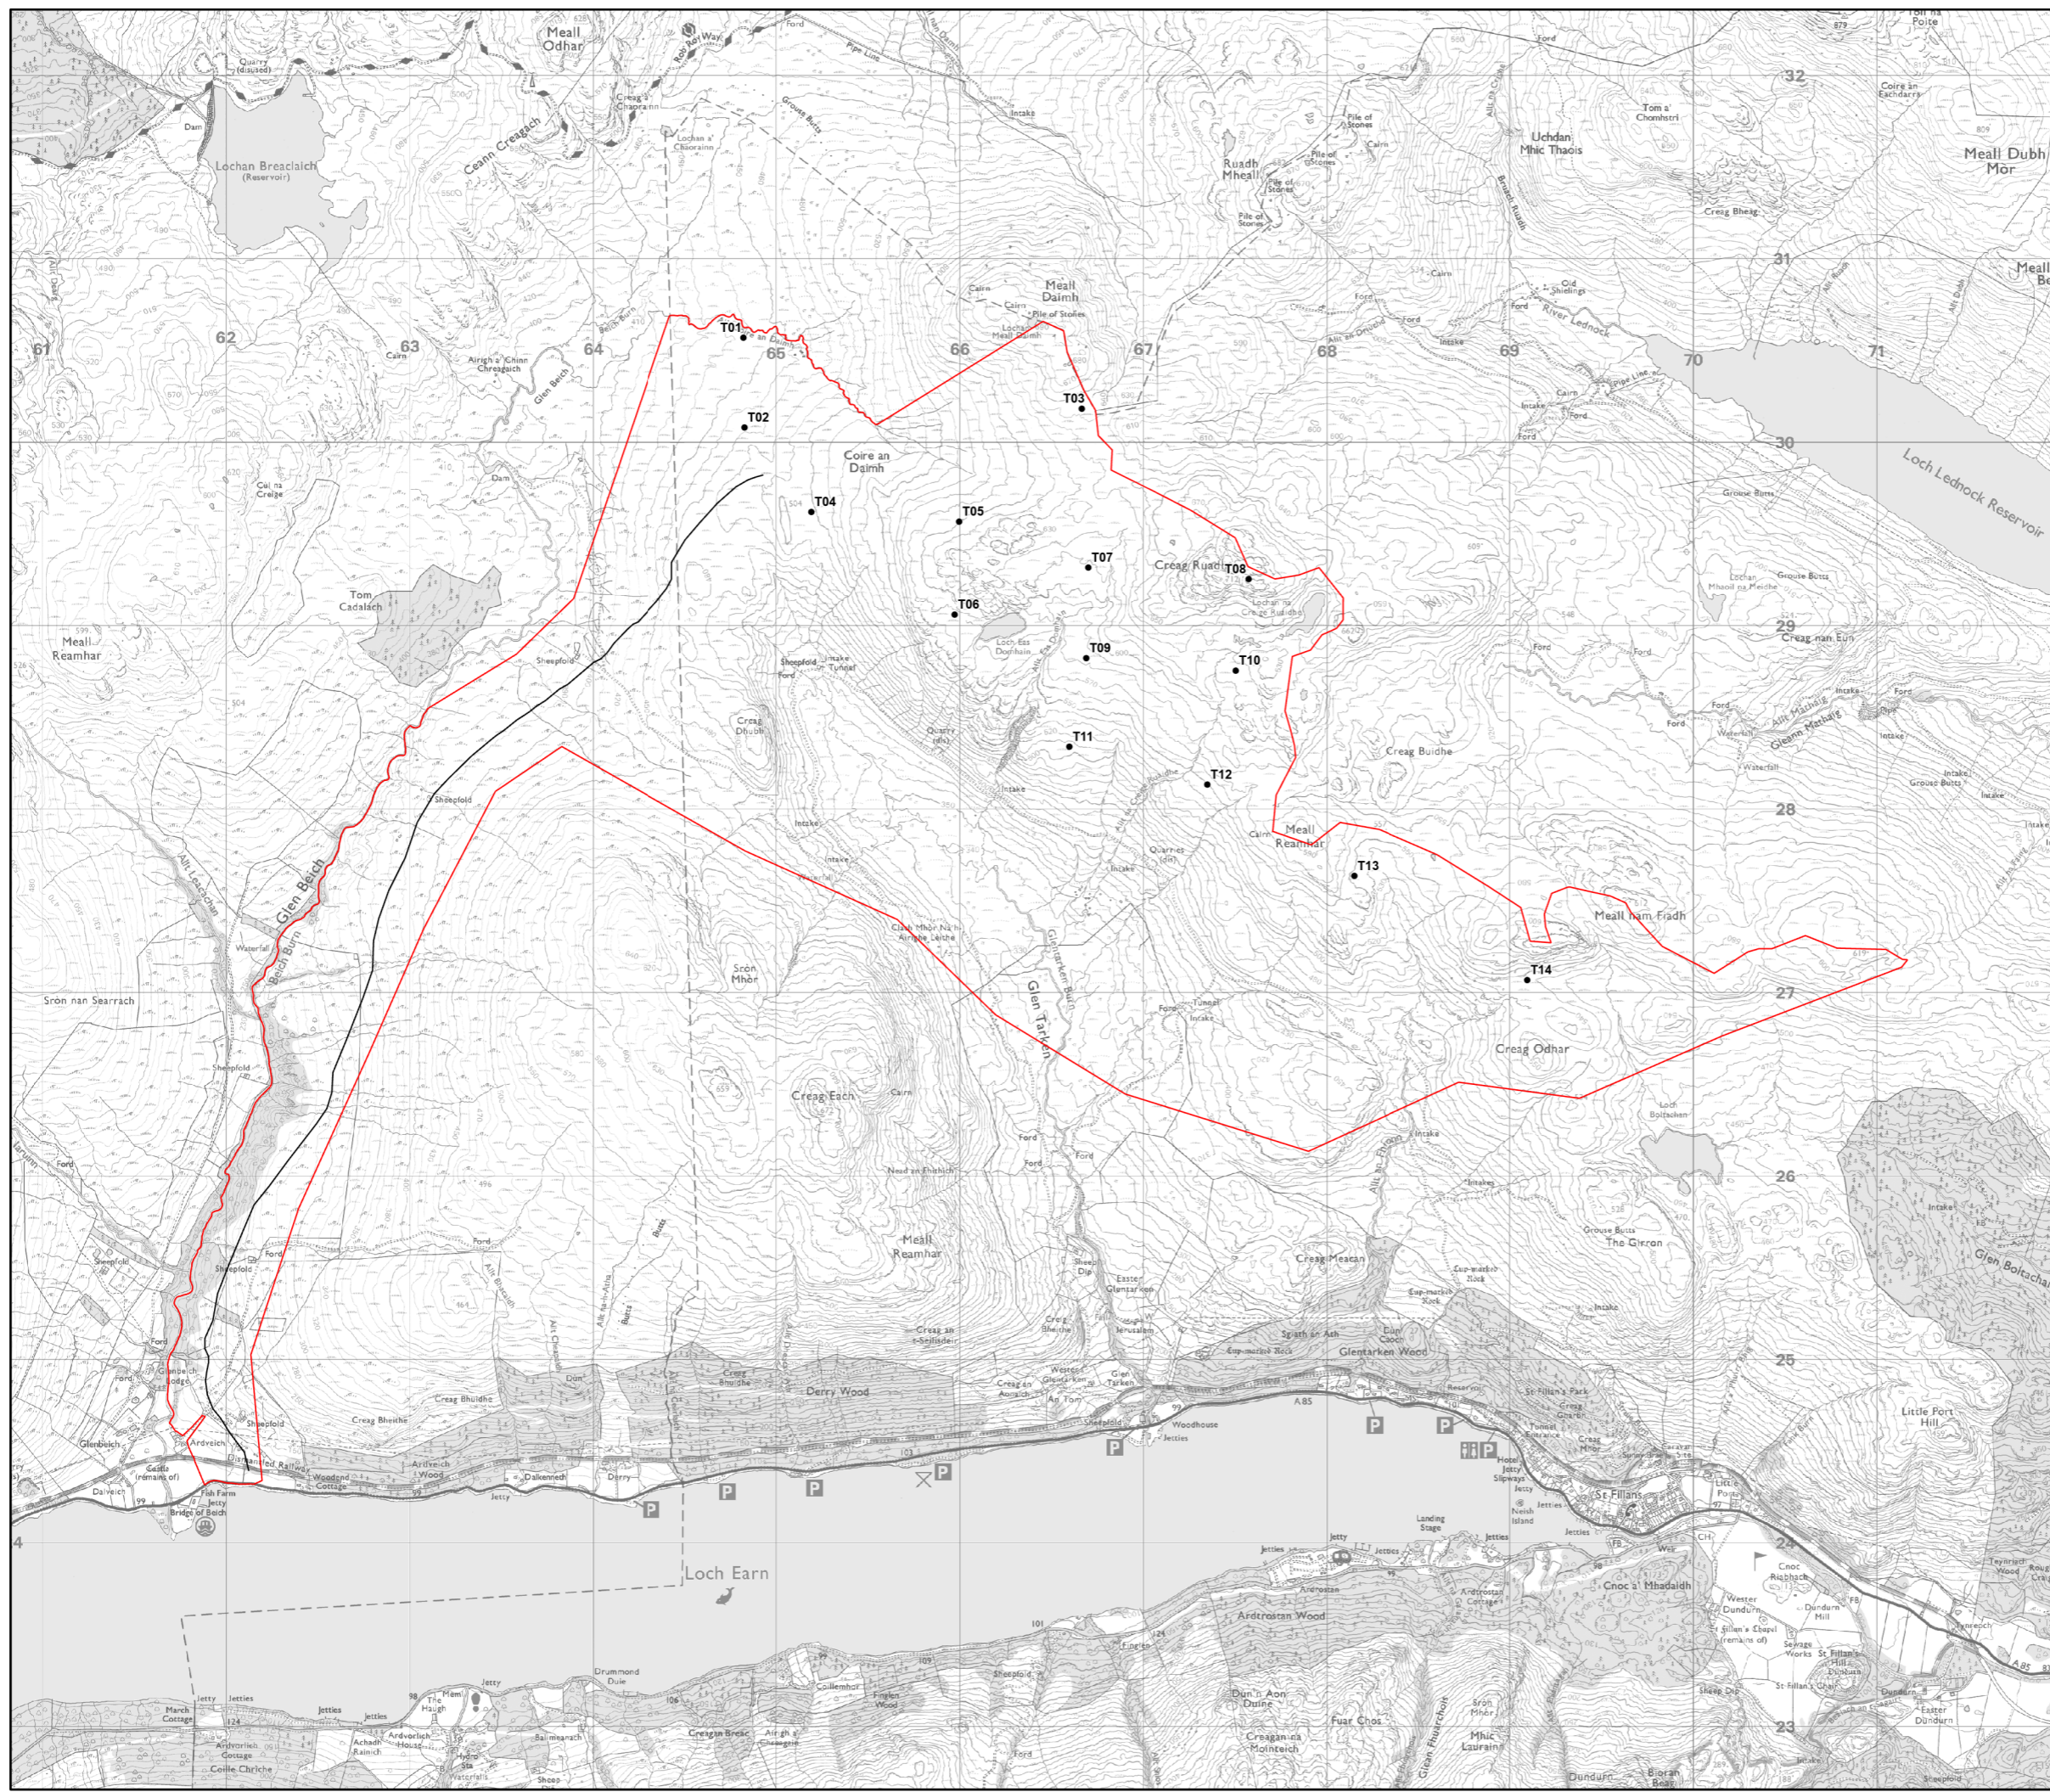

Scale 1:35,000 @ A3
 0 0.5 1 Km



Figure 3.1
Scoping Layout
Glentarken Wind Farm
EIAR 2024