


**Key**

- Site Location
- Proposed Development Area

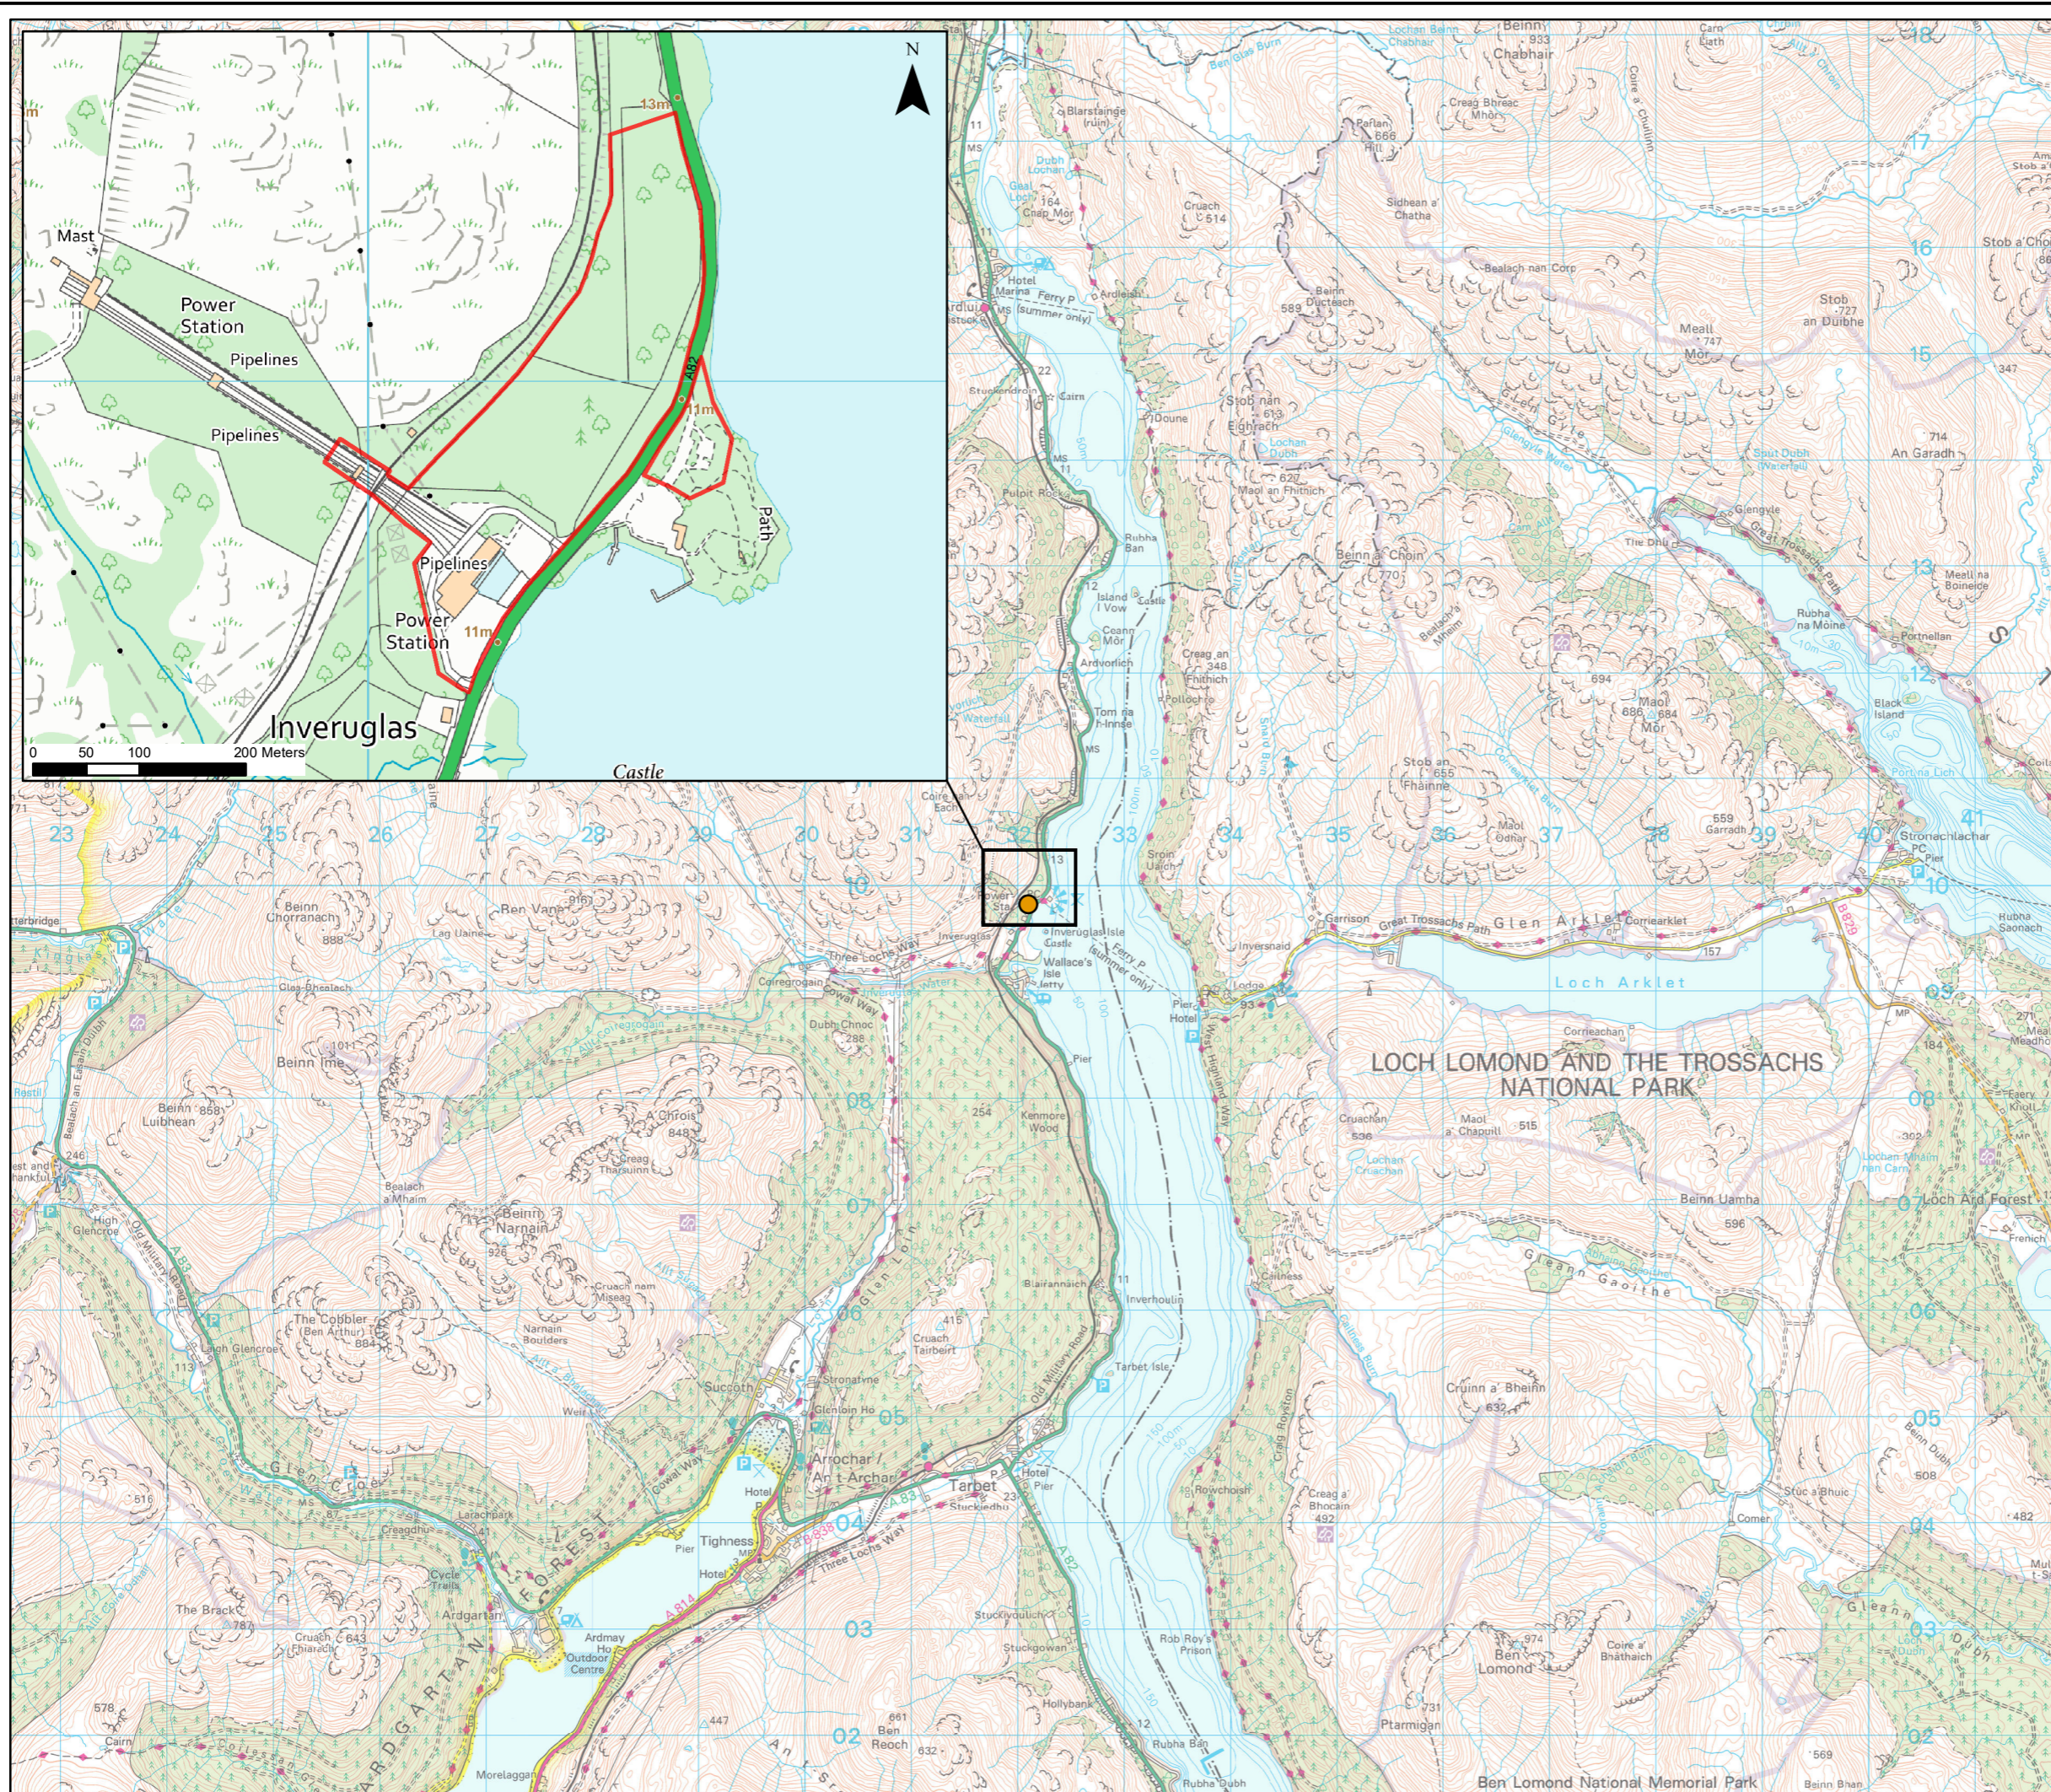

Scale 1:60,000 @ A3  
0 0.5 1 1.5 2 Kilometers

**Figure 1.1**  
**Location Plan and**  
**Proposed Development Area**  
**Sloy Pumped Hydro Storage Scheme**  
**EIA Report**