


PLAN
Scale: 1:200

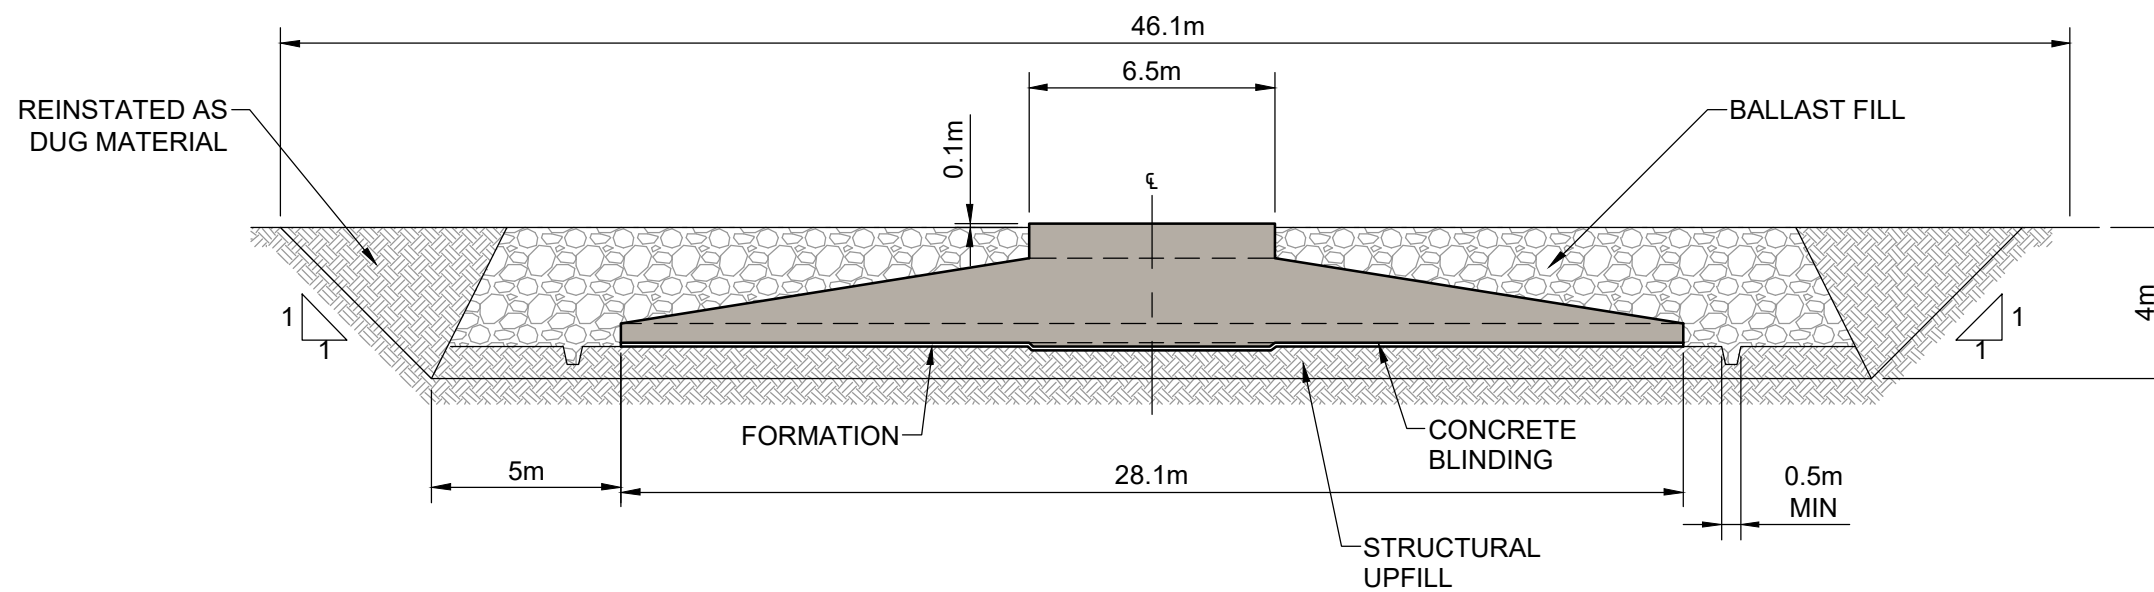

SECTION THROUGH TURBINE FOUNDATION
Scale: 1:200

Notes

1. All dimensions are in metres (m) unless stated otherwise.
2. All dimensions are indicative.
3. Piled base option may be used dependent on site ground conditions.

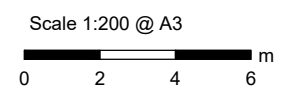


Figure 2.4
Typical WTG Foundation