



**TYPICAL 33kV FOUR CIRCUIT CABLE TRENCH
DIRECT BURIED**

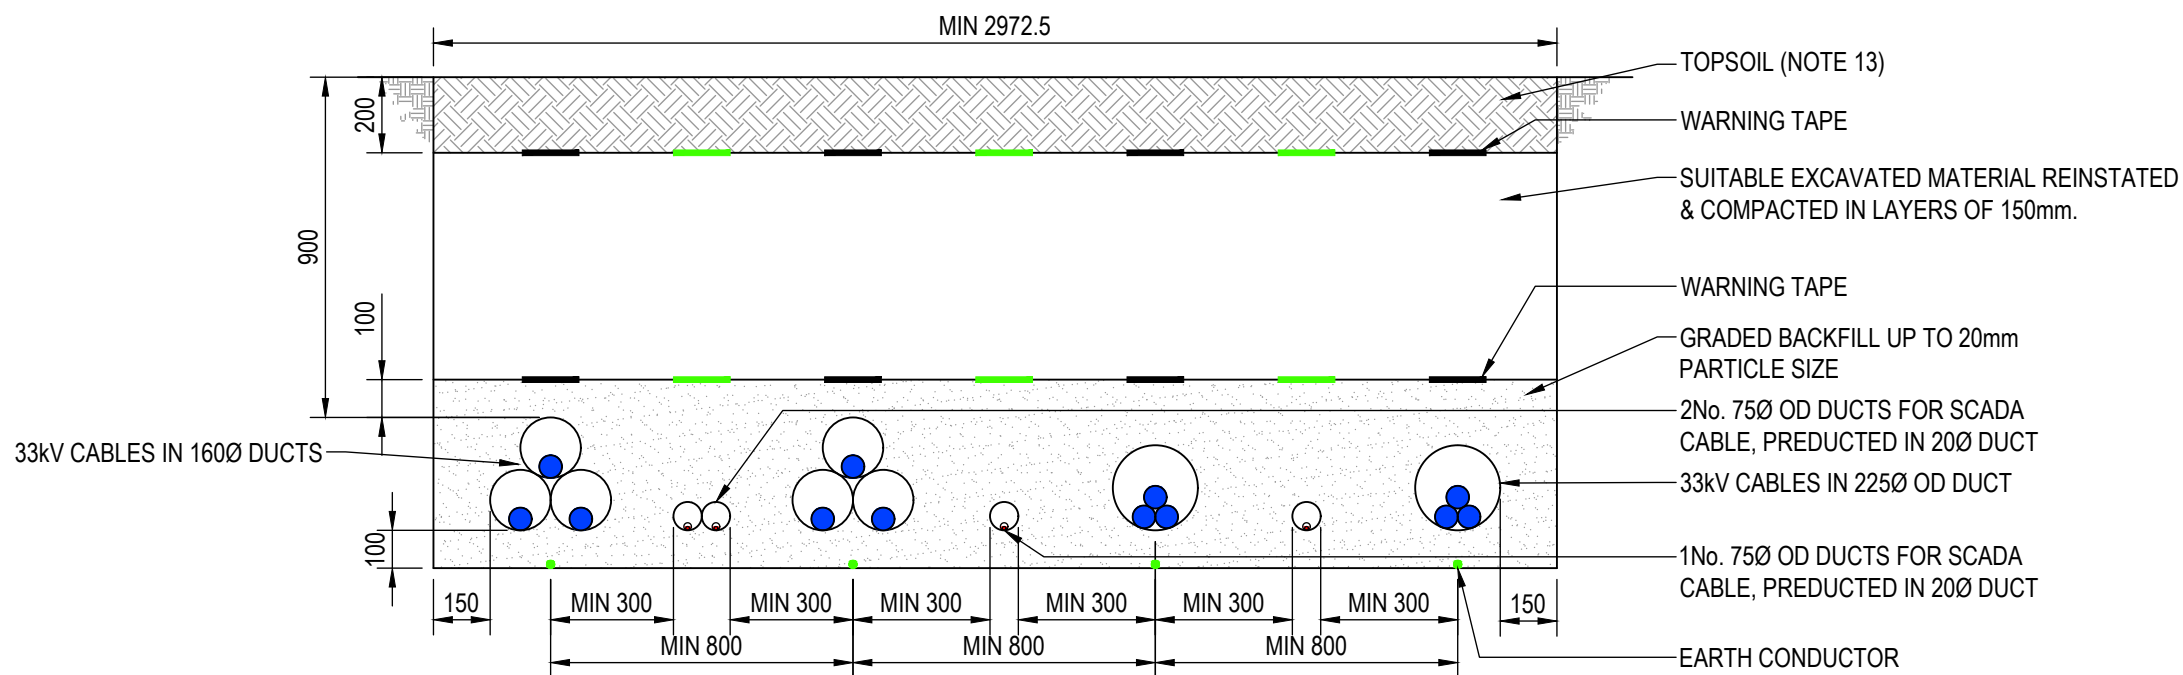


**TYPICAL 33kV FOUR CIRCUIT
DUCT LAYOUT IN TRENCH**

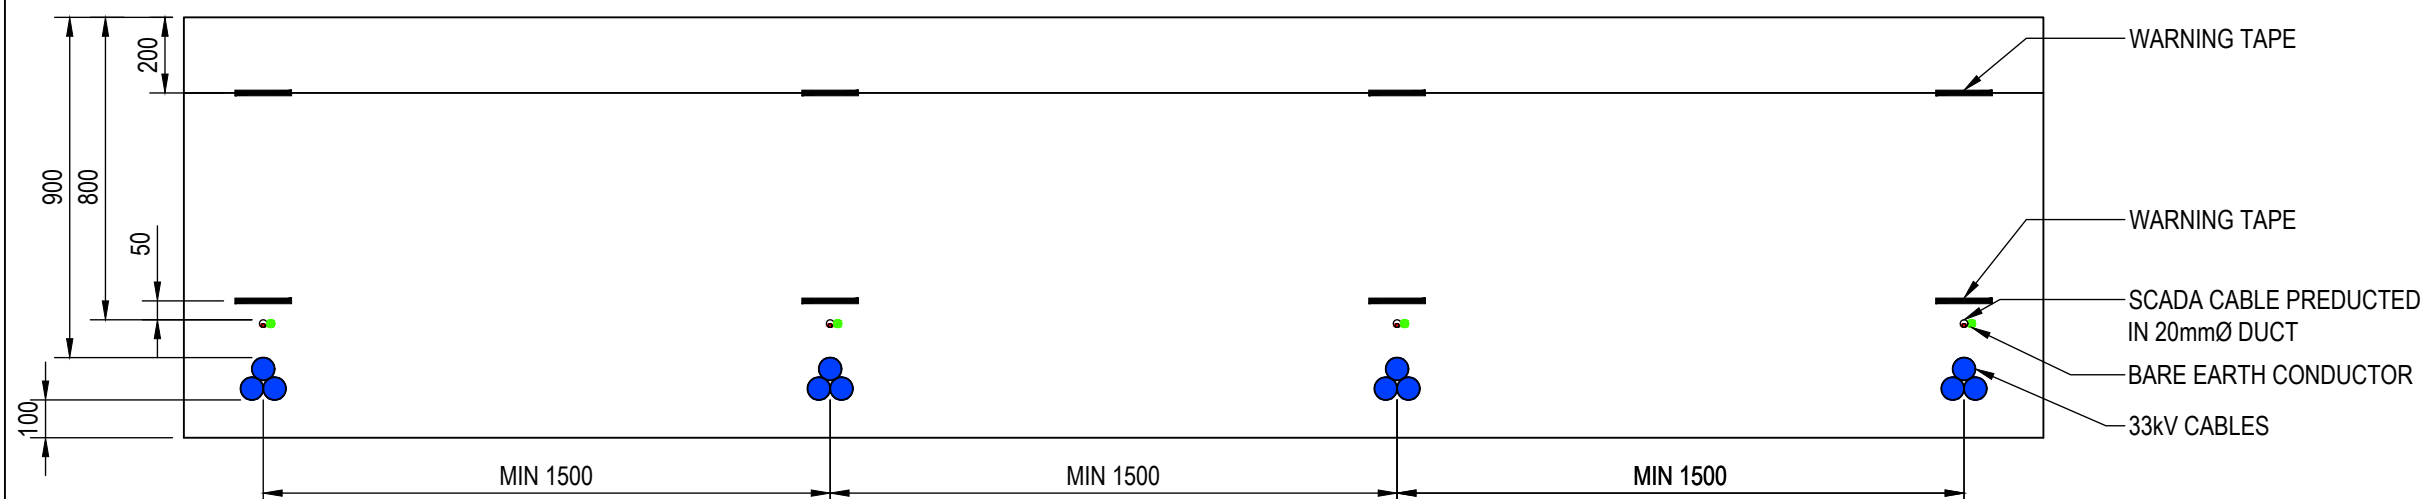

**TYPICAL 33kV FOUR CIRCUIT
PLOUGHED CABLE TRENCH**

Notes

1. All dimensions are in millimetres (mm) unless stated otherwise.
2. Details and no. of circuits are indicative and subject to change following detailed design.

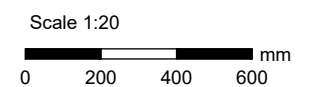

**Figure 2.11
Typical Cable Trench**